


NOTES: 1. BALANCING OF THE WASTE AND SOIL VOLUMES WILL BE REQUIRED IN THE NEXT PHASE OF DESIGN.  
 2. DRAINAGE STRUCTURES WILL BE LOCATED AND SIZED IN THE NEXT PHASE OF DESIGN.

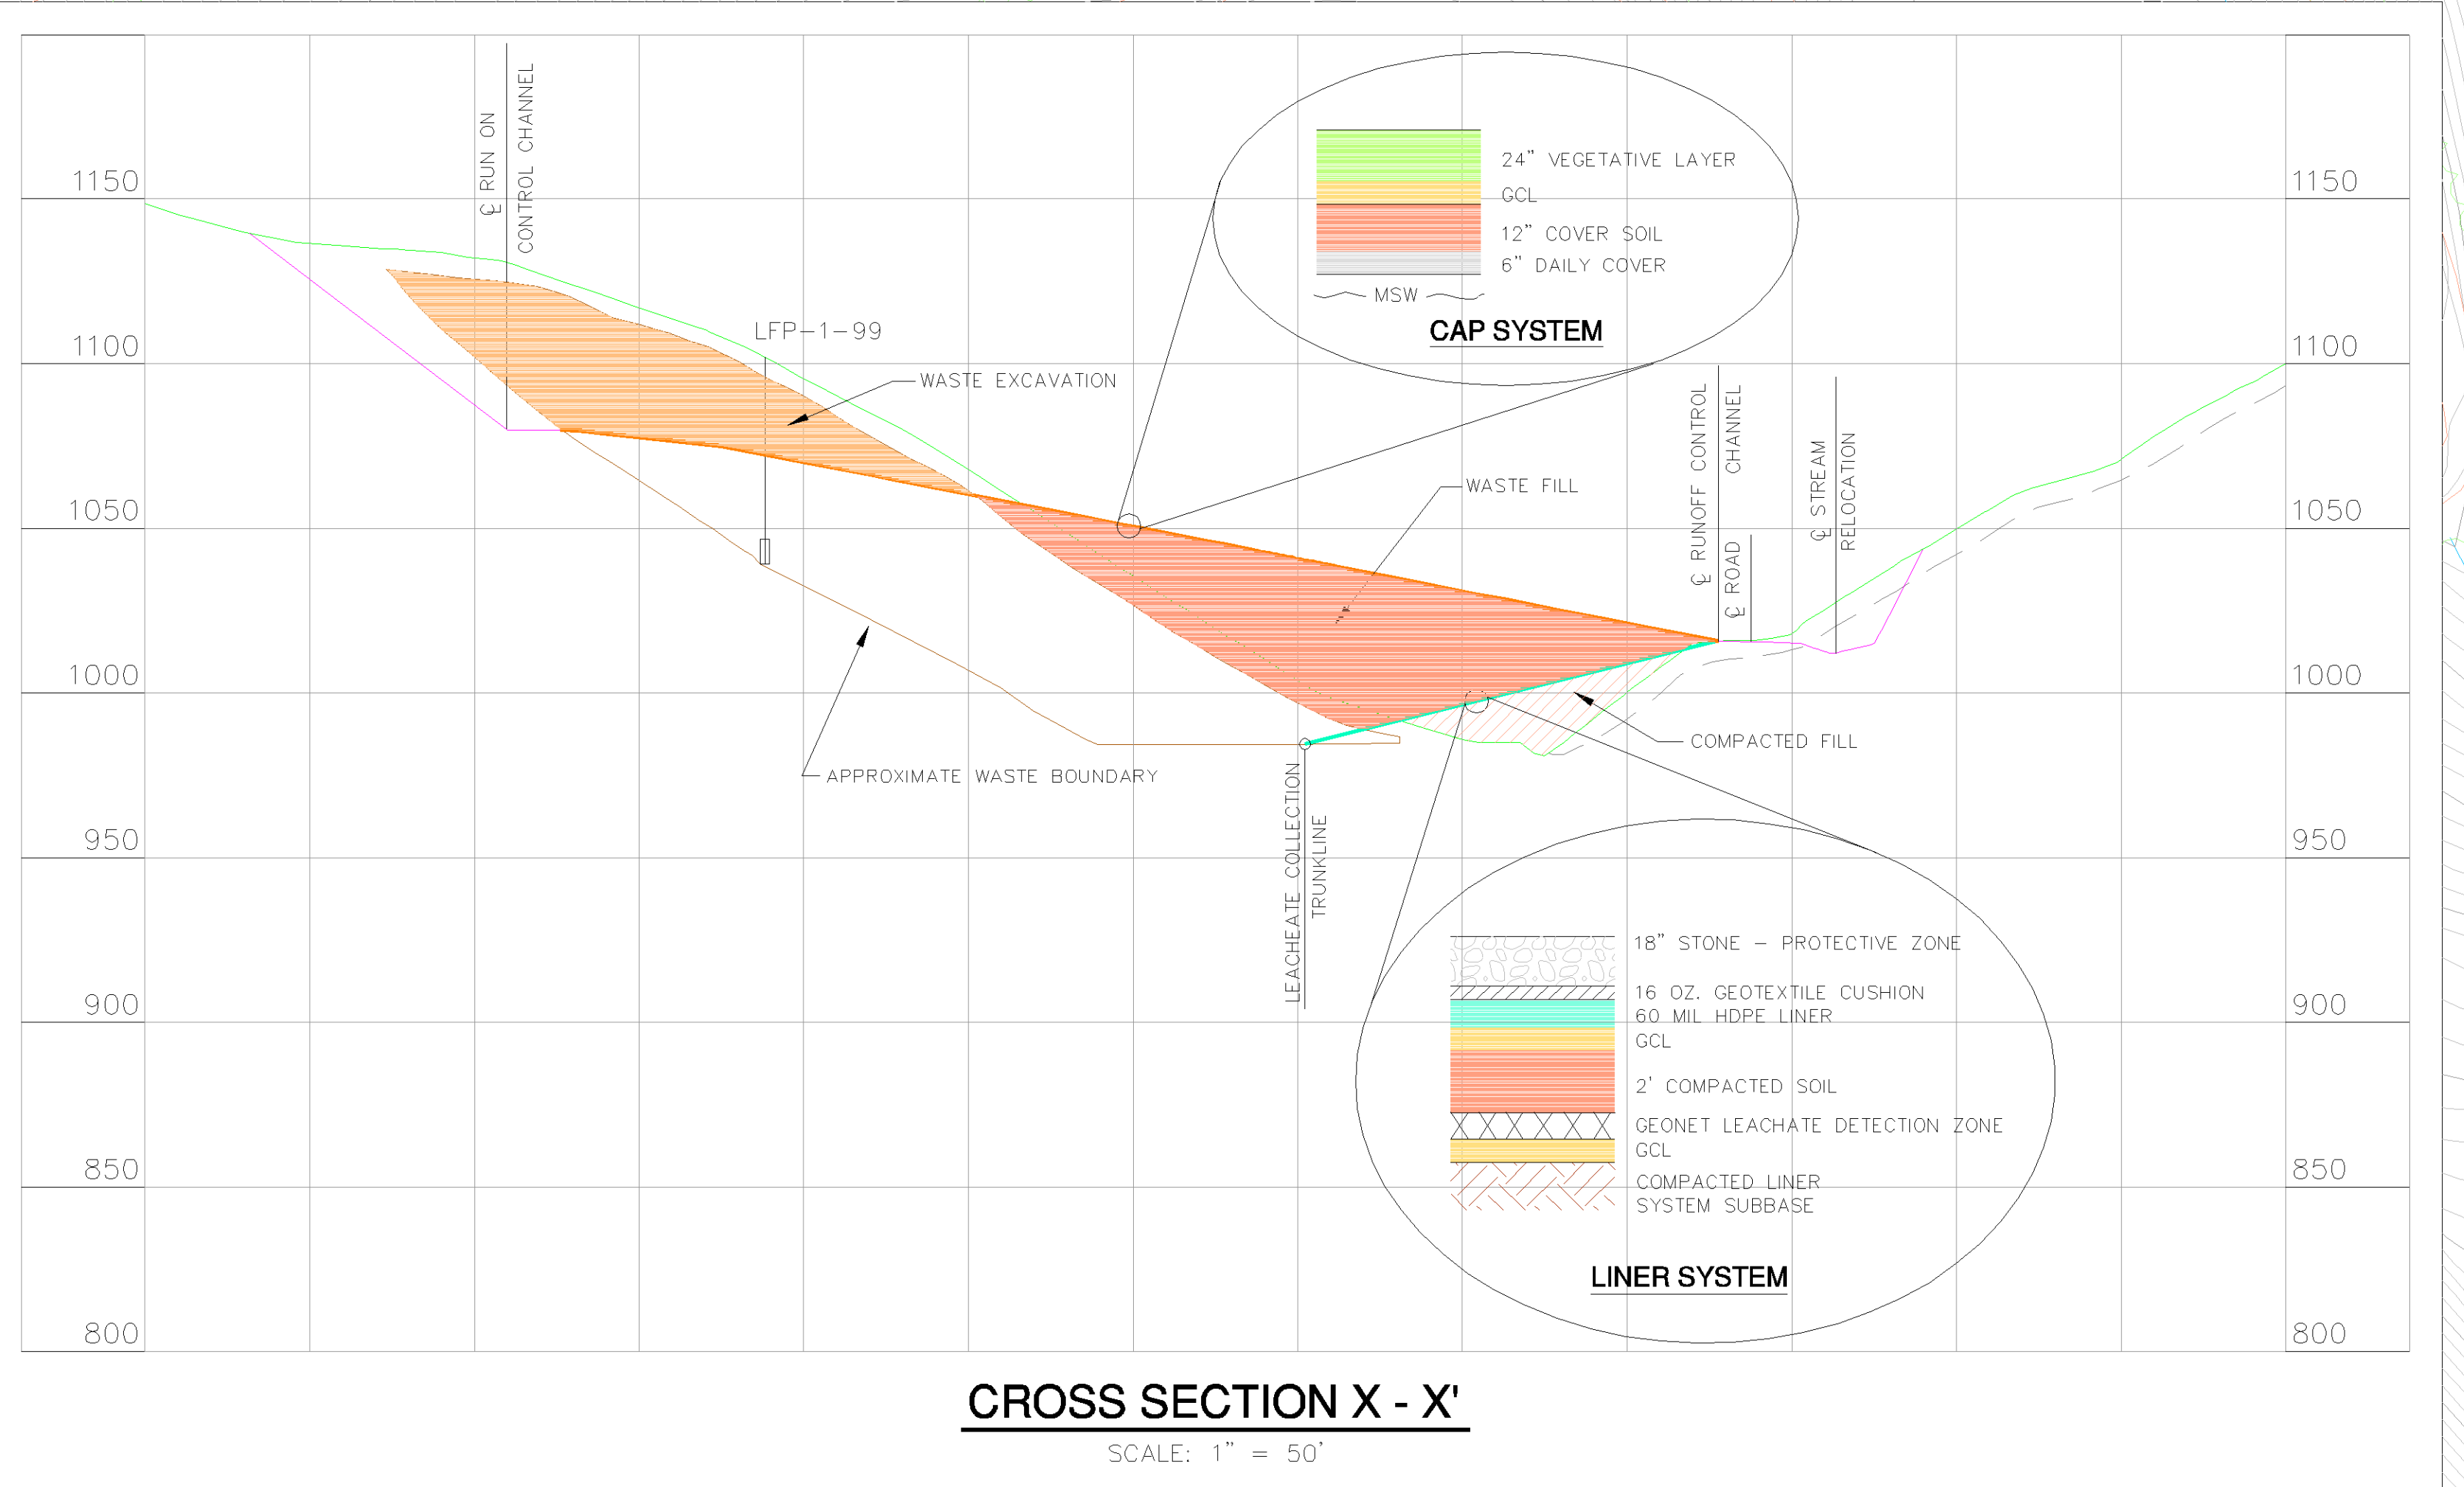

**CROSS SECTION X - X'**  
 SCALE: 1" = 50'

Revision  
 No. | Date | Description  
 1 | | |  
 2 | | |  
 3 | | |

**PRELIMINARY PLANS  
 DO NOT USE FOR CONSTRUCTION**

|                       |                    |
|-----------------------|--------------------|
| DESIGNED: PB          | CHECKED: PB        |
| DRAWN: MH             | DATE: 7/00         |
| SCALE: 1" = 100'      | PROJECT NO.: WJ135 |
| FILE NO.: OPTIONS.DWG |                    |

WEST VIRGINIA DEP  
 PINE CREEK OMAR LANDFILL CLOSURE  
 LOGAN COUNTY, WEST VIRGINIA

SITE PLAN  
 OPTION NO. 3