


LEGEND

- 888 — PROPOSED FINAL GRADES
- 880 — EXISTING GROUND SURFACE

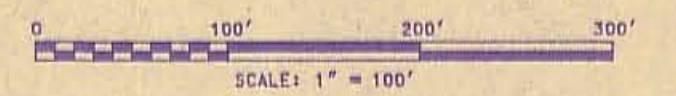

NOTES:
 1) EXISTING CONTOURS BASED ON AERIAL PHOTOGRAPHY DATED FEBRUARY 15, 1994.
 2) INDEX CONTOUR INTERVAL 20 FT. BELOW 880
 3) INDEX CONTOUR INTERVAL 10 FT. ABOVE 880

REV.	DATE	ITEM
CAD FILE: 94307-3.DGN		

FINAL GRADING PLAN

**ERO LANDFILL
 MASON COUNTY, WV**

Drawing No. C94307-3	DRAWN SLC	SCALE 1" = 100'
	CHECKED [Signature]	DATE 2-23-95

TRIAD ENGINEERING, INC.
 ST. ALBANS, LOUISA & NORFOLK, WEST VIRGINIA
 WINCHESTER & HARRISBURG, VIRGINIA
 GREENSBURG, PENNSYLVANIA

