

N 347000

E 24072000

E 24072500

N 347000

E 24082500

COUNTY ROUTE 9/14
(GRAPEVINE ROAD)

BEGIN BASELINE
STA. 10+00
N 346,459
E 2,407,098

LIMIT OF CONSTRUCTION

BORROW AREA GRADING

BEGIN ACCESS
ROAD 3
STA. 10+00
N 346,341
E 2,407,983

END ACCESS
ROAD 3
STA. 14+53
N 346,504
E 2,408,132

FORCE MAIN CLEANOUT

RECYCLING
FACILITIES

REPLACEMENT OF ROAD SURFACE
SHALL BE COMPLETED WITH SIMILAR
MATERIAL UPON INSTALLATION OF
LEACHATE TRANSMISSION PIPE

MATCHLINE STA. 24+00 - SEE DRAWING 2000-336-E13 AND E14

1 E18

APPROXIMATE
LOCATION OF
SANITARY SEWER
FORCE MAIN

SEE NOTE 3

AIR RELIEF
VALVE

SEE NOTE 6

1 E26
TYPICAL
CASING
PIPE

SEE NOTE 7

4 E22
GATE

4 E22
FENCE

1 E24
LEACHATE
DISCHARGE
PUMP STATION

2 E18
TANK

CASING
PIPE


SEE NOTE 2

2 E20
LEACHATE
TRANSMISSION
PIPE

SEE NOTE 5

NOTES:

- REFER TO DRAWING 2000-336-E11 FOR GENERAL NOTES AND LEGEND.
- THE AREA AROUND THE TANK SHALL BE GRADE TO DRAIN SUCH THAT WATER SHALL NOT POND.
- THE CONTRACTOR SHALL LIMIT CONSTRUCTION ACTIVITIES WITHIN THE GAS PIPELINE RIGHT OF WAY.
- THE CONTRACTOR SHALL GRADE AREA, IF NECESSARY, TO INSTALL ROAD. THE CONTRACTOR SHALL REPLACE FENCE WITH A GATE AS APPROVED BY THE ENG.
- DURING INSTALLATION OF THE LEACHATE TRANSMISSION PIPE THE CONTRACTOR SHALL REMOVE AND RESET GATE AND FENCING.
- THE CONTRACTOR SHALL CONNECT THE LEACHATE DISCHARGE PIPE TO THE EXISTING SANITARY SEWER PIPE ON THE EAST SIDE OF THE AIR RELIEF VALVE USING A WET TAP PER THE BERKELEY COUNTY PSD RECOMMENDATIONS.
- GRAVEL SHALL BE PLACED ONE FOOT OUTSIDE AND THROUGHOUT THE FENCED AREA. THIS WORK IS CONSIDERED INCIDENTAL TO THE TANK.
- GRADING PRESENTED IN THE AREA OF THE TANK AND THE BORROW AREA ON THIS DRAWING REPRESENTS TOP OF FINAL GRADE.
- BORROWING ACTIVITIES SHALL BE COMPLETED AS PRESENTED IN THE SPECIFICATIONS.

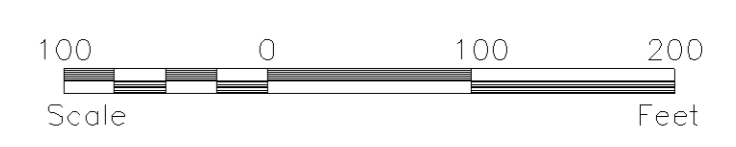

This drawing was produced with computer aided drafting technology and is supported by electronic drawing files. Do not revise this drawing via manual drafting methods.

FINAL GRADE (BORROW AREA)
BERKELEY COUNTY LANDFILL CLOSURE
BERKELEY COUNTY, WEST VIRGINIA

WEST VIRGINIA DEPARTMENT OF ENVIRONMENTAL PROTECTION
DIVISION OF WASTE MANAGEMENT
LANDFILL CLOSURE ASSISTANCE PROGRAM
CHARLESTON, WEST VIRGINIA

	DRAWN	ETC	APPROVED	MDH
	CHECKED	CFS	DATE	9/3/02
SCALE:	DRAWING NUMBER		REV	
1" = 100'	2000-336-E15		1	
	SHT. NO. 6 of 24			

CHARLESTON • 3412 CHESTERFIELD AVENUE, CHARLESTON, WV 25304

NO	DATE	DWN	CHKD	APPVD	DESCRIPTION
REVISIONS					

MAPPING REFERENCE:
BASE MAPPING WAS PROVIDED BY
PHOTO SCIENCE, INC. OF
LEXINGTON, KENTUCKY, DATED
DECEMBER 9, 1999.

DW CAD FILE: PLANLEISFINAL.DWG 2-15-02