



west virginia department of environmental protection

Office of Oil and Gas
601 57th Street, S.E.
Charleston, WV 25304
(304) 926-0450
fax: (304) 926-0452

Austin Caperton, Cabinet Secretary
www.dep.wv.gov

Wednesday, March 14, 2018
PERMIT MODIFICATION APPROVAL
Horizontal 6A / New Drill

ANTERO RESOURCES CORPORATION
1615 WYNKOOP STREET

DENVER, CO 80202

Re: Permit Modification Approval for SCORPIO UNIT 1H
47-017-06860-00-00

ANTERO RESOURCES CORPORATION

The Office of Oil and Gas has reviewed the attached permit modification for the above referenced permit. The attached modification has been approved and well work may begin. Please be reminded that the oil and gas inspector is to be notified twenty-four (24) hours before permitted well work is commenced.

If there are any questions, please feel free to contact me at (304) 926- 0450.


James A. Martin
Chief

Operator's Well Number: SCORPIO UNIT 1H
Farm Name: MATTHEW W. ALEXANDER & LINDA MARIE M
U.S. WELL NUMBER: 47-017-06860-00-00
Horizontal 6A New Drill
Date Modification Issued: 03/14/2018

Promoting a healthy environment.

STATE OF WEST VIRGINIA
DEPARTMENT OF ENVIRONMENTAL PROTECTION, OFFICE OF OIL AND GAS
WELL WORK PERMIT APPLICATION

1) Well Operator: Antero Resources Corporation 494507062 017-Doddridge West Union West Union 7.5'
Operator ID County District Quadrangle

2) Operator's Well Number: Scorpio Unit 1H Well Pad Name: Alexander Pad

3) Farm Name/Surface Owner: Matthew W. Alexander & Linda Marie Muhly Public Road Access: CR 28 (Nutter Fork)

4) Elevation, current ground: ~1195' Elevation, proposed post-construction: 1181'

5) Well Type (a) Gas Oil Underground Storage

Other _____

(b) If Gas Shallow Deep

Horizontal

6) Existing Pad: Yes or No No

7) Proposed Target Formation(s), Depth(s), Anticipated Thickness and Expected Pressure(s):
Marcellus Shale: 7500' TVD, Anticipated Thickness- 60 feet, Associated Pressure- 3100#

8) Proposed Total Vertical Depth: 7500' TVD

9) Formation at Total Vertical Depth: Marcellus

10) Proposed Total Measured Depth: 17400' MD

11) Proposed Horizontal Leg Length: 9141'

12) Approximate Fresh Water Strata Depths: 292', 297', 455'

13) Method to Determine Fresh Water Depths: Offset well records. Depths have been adjusted according to surface elevations.

14) Approximate Saltwater Depths: 1319', 1896', 2061'

15) Approximate Coal Seam Depths: 677', 839'

16) Approximate Depth to Possible Void (coal mine, karst, other): None Anticipated

17) Does Proposed well location contain coal seams directly overlying or adjacent to an active mine? Yes _____ No

RECEIVED
Office of Oil and Gas

DEC 4 2017

WV Department of
Environmental Protection

(a) If Yes, provide Mine Info: Name: _____
Depth: _____
Seam: _____
Owner: _____

WW-6B
(04/15)

PERMIT MODIFICATION API# 47-017-06860

API NO. 47- 017 - 06860

OPERATOR WELL NO. Scorpio Unit 1H

Well Pad Name: Alexander Pad

18)

CASING AND TUBING PROGRAM

TYPE	Size (in)	New or Used	Grade	Weight per ft. (lb/ft)	FOOTAGE: For Drilling (ft)	INTERVALS: Left in Well (ft)	CEMENT: Fill-up (Cu. Ft.)/CTS
Conductor	20"	New	H-40	94#	80'	80'	CTS, 77 Cu. Ft.
Fresh Water	13-3/8"	New	J-55	54.5#	505' *see #19	505' *see #19	CTS, 702 Cu. Ft.
Coal	9-5/8"	New	J-55	36#	2500'	2500'	CTS, 1018 Cu. Ft.
Intermediate							
Production	5-1/2"	New	P-110	23#	17400'	17400'	4377 Cu. Ft
Tubing	2-3/8"	New	N-80	4.7#		7100'	
Liners							

TYPE	Size (in)	Wellbore Diameter (in)	Wall Thickness (in)	Burst Pressure (psi)	Anticipated Max. Internal Pressure (psi)	Cement Type	Cement Yield (cu. ft./k)
Conductor	20"	24"	0.438"	1530	50	Class A	~1.18
Fresh Water	13-3/8"	17-1/2"	0.38"	2730	1000	Class A	~1.18
Coal	9-5/8"	12-1/4"	0.352"	3520	1500	Class A	~1.18
Intermediate							
Production	5-1/2"	8-3/4" & 8-1/2"	0.415"	12,630	2500	Lead-H/POZ & Tail - H	H/POZ~1.44 & H~1.8
Tubing	2-3/8"	4.778"	0.19"	11,200			
Liners							

PACKERS

Kind:	N/A			
Sizes:	N/A			
Depths Set:	N/A			

RECEIVED
Office of Oil and Gas

DEC 4 2017

WV Department of
Environmental Protection

WW-6B
(10/14)

PERMIT MODIFICATION API# 47-017-06860

API NO. 47- 017 - 06860

OPERATOR WELL NO. Scorpio Unit 1H

Well Pad Name: Alexander Pad

19) Describe proposed well work, including the drilling and plugging back of any pilot hole:

Drill, perforate, fracture a new horizontal shallow well and complete Marcellus Shale.

*Antero will be air drilling the fresh water string which makes it difficult to determine when fresh water is encountered. Therefore, we have built in a buffer for the casing setting depth which helps to ensure that all fresh water zones are covered.

20) Describe fracturing/stimulating methods in detail, including anticipated max pressure and max rate:

Antero plans to pump Slickwater into the Marcellus Shale formation in order to ready the well for production. The fluid will be comprised of approximately 99 percent water and sand, with less than 1 percent special-purpose additives as shown in the attached "List of Anticipated Additives Used for Fracturing or Stimulating Well."

Anticipated Max Pressure - 9300 lbs

Anticipated Max Rate - 80 bpm

21) Total Area to be disturbed, including roads, stockpile area, pits, etc., (acres): 24.40 acres

22) Area to be disturbed for well pad only, less access road (acres): 6.10 acres

23) Describe centralizer placement for each casing string:

Conductor: no centralizers

Surface Casing: one centralizer 10' above the float shoe, one on the insert float collar and one every 4th joint spaced up the hole to surface.

Intermediate Casing: one centralizer above float joint, one centralizer 5' above float collar and one every 4th collar to surface.

Production Casing: one centralizer at shoe joint and one every 3 joints to top of cement in intermediate casing.

24) Describe all cement additives associated with each cement type:

Conductor: no additives, Class A cement.

Surface: Class A cement with 2-3% calcium chloride and 1/4 lb of flake

Intermediate: Class A cement with 1/4 lb of flake, 5 gallons of clay treat

Production: Lead cement- 50/50 Class H/Poz + 1.5% salt + 1% C-45 + 0.5% C-16a + 0.2% C-12 + 0.45% C-20 + 0.05% C-51

Production: Tail cement- Class H + 45 PPS Calcium Carbonate + 1.0% FL-160 + 0.2% ACGB-47 + 0.05% ACSA-51 + 0.2% ACR-20

RECEIVED
Office of Oil and Gas

DEC 4 2017

WV Department of
Environmental Protection

25) Proposed borehole conditioning procedures:


Conductor: blowhole clean with air, run casing, 10 bbls fresh water.

Surface: blowhole clean with air, trip to conductor shoe, trip to bottom, blowhole clean with air, trip out, run casing, circulate pipe capacity + 40 bbls fresh water followed by 25 bbls bentonite mud, 10 bbls fresh water spacer.

Intermediate: blowhole clean with air, trip to surface casing shoe, trip to bottom, blowhole clean with air, trip out, run casing, circulate 40 bbls brine water followed by 10 bbls fresh water and 25 bbls bentonite mud, pump 10 bbls fresh water.

Production: circulate with 14 lb/gal NaCl mud, trip to middle of lateral, circulate, pump high viscosity sweep, trip to base of curve, pump high viscosity sweep, trip to top of curve, trip to bottom, circulate, pump high viscosity sweep, trip out, run casing, circulate 10 bbls fresh water, pump 48 bbls barite pill, pump 10 bbls fresh water followed by 48 bbls mud flush and 10 bbls water.

*Note: Attach additional sheets as needed.

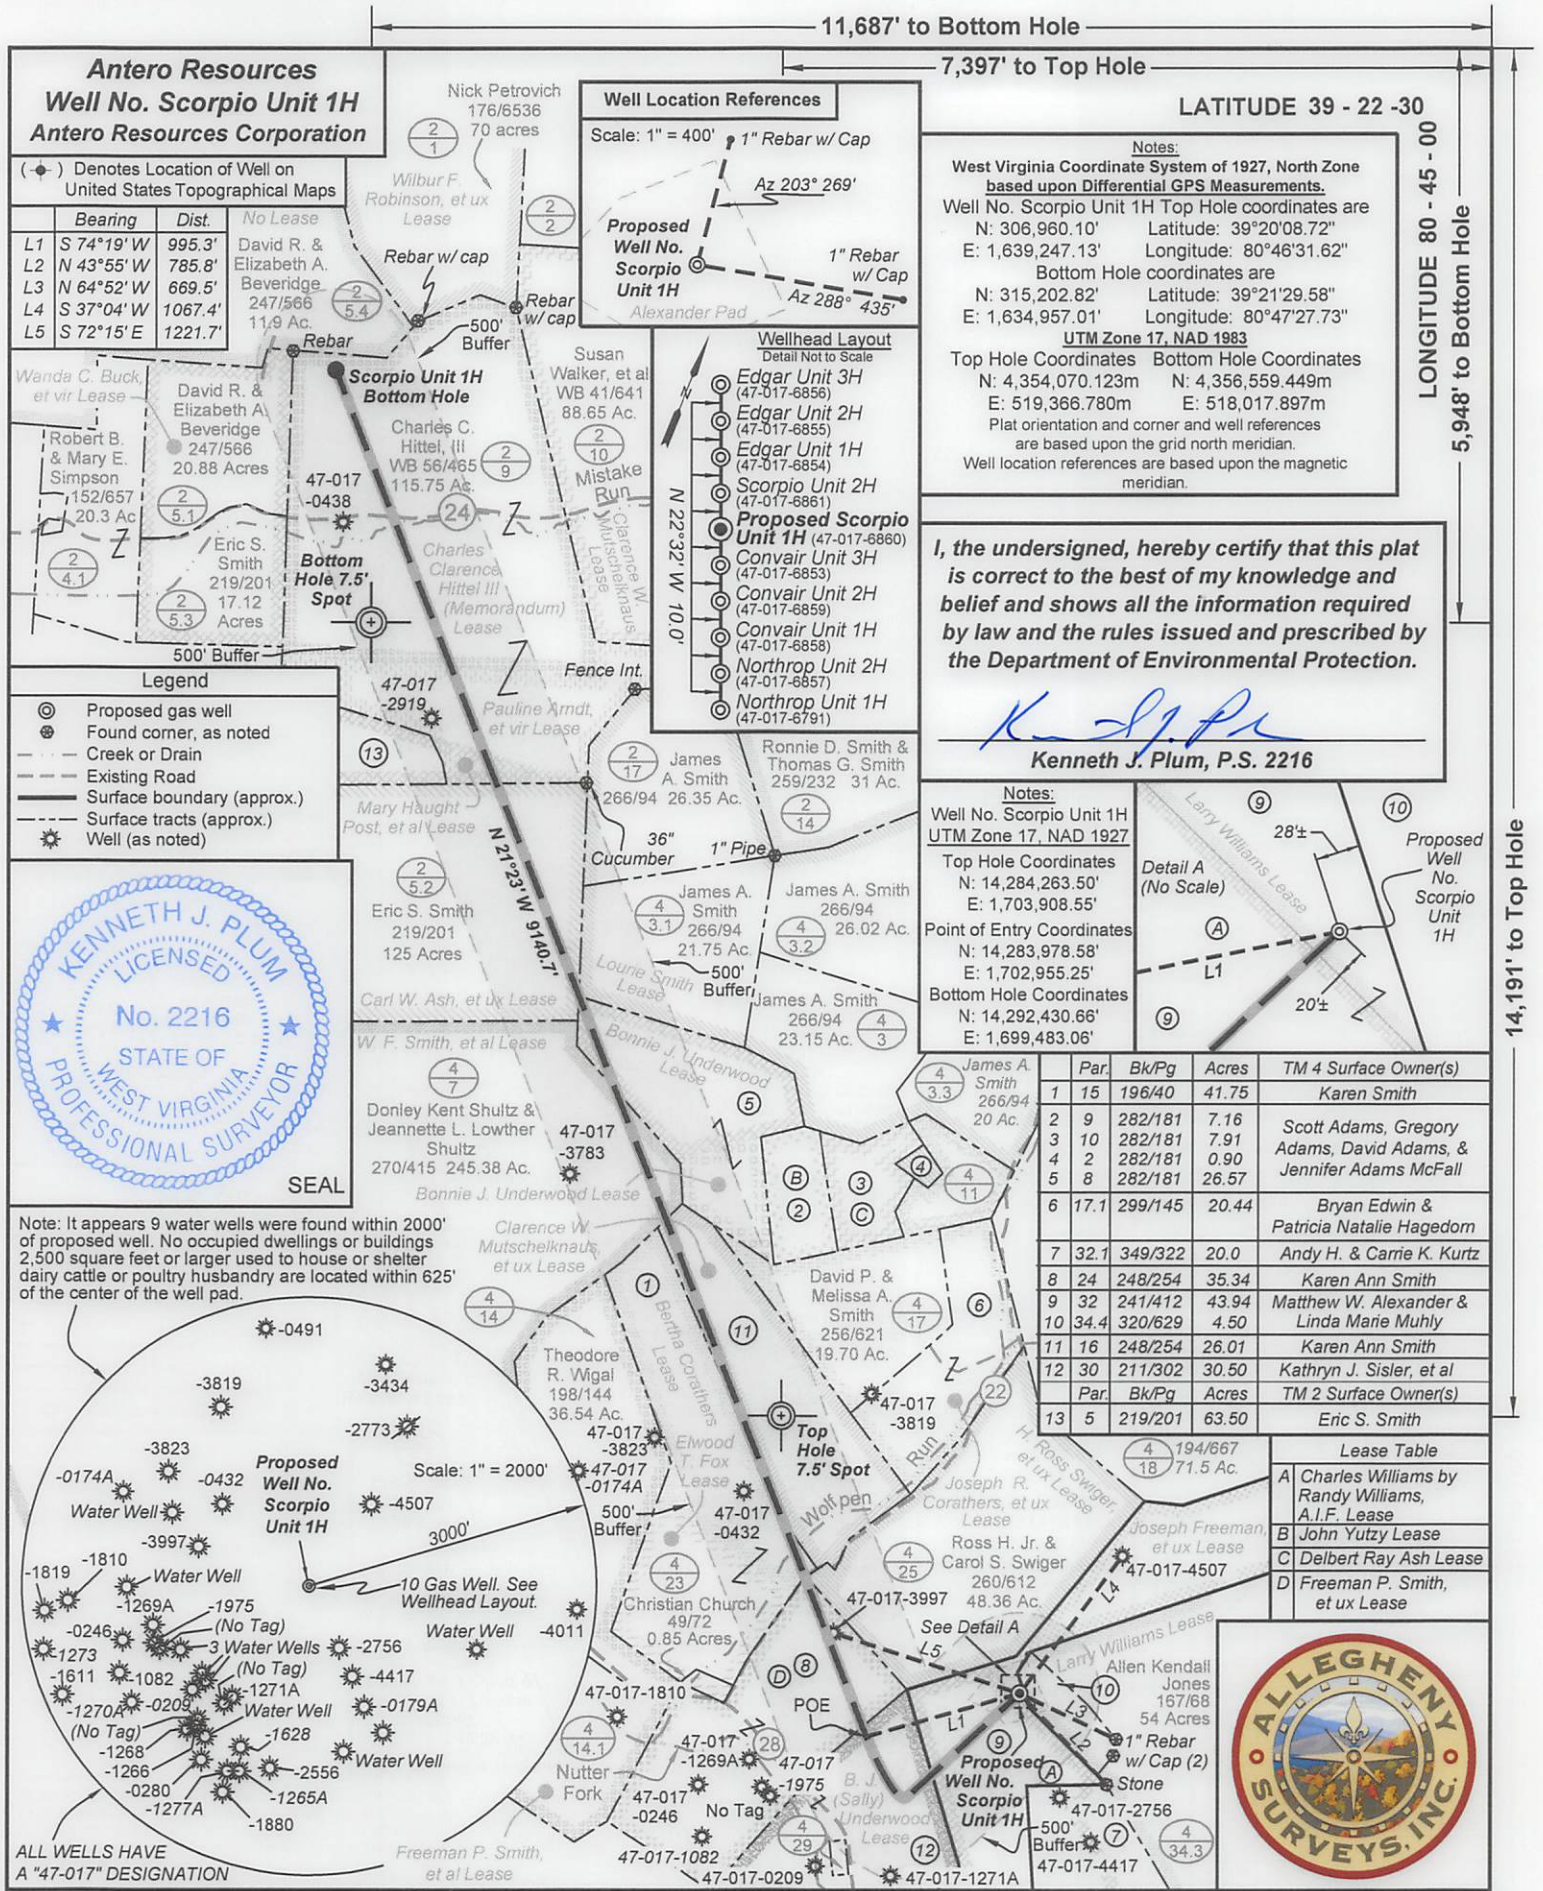


Antero Resources
Well No. Scorpio Unit 1H
Antero Resources Corporation

(+) Denotes Location of Well on United States Topographical Maps


	Bearing	Dist.	No Lease
L1	S 74°19' W	995.3'	David R. & Elizabeth A. Beveridge
L2	N 43°55' W	785.8'	247/566
L3	N 64°52' W	669.5'	11.9 Ac.
L4	S 37°04' W	1067.4'	
L5	S 72°15' E	1221.7'	

Legend

- Proposed gas well
- Found corner, as noted
- Creek or Drain
- Existing Road
- Surface boundary (approx.)
- Surface tracts (approx.)
- Well (as noted)

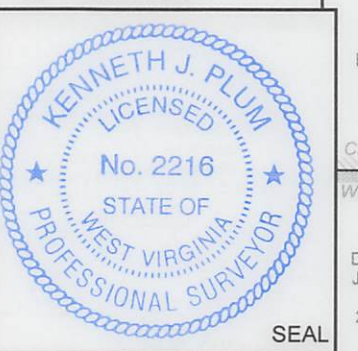

Note: It appears 9 water wells were found within 2000' of proposed well. No occupied dwellings or buildings 2,500 square feet or larger used to house or shelter dairy cattle or poultry husbandry are located within 625' of the center of the well pad.

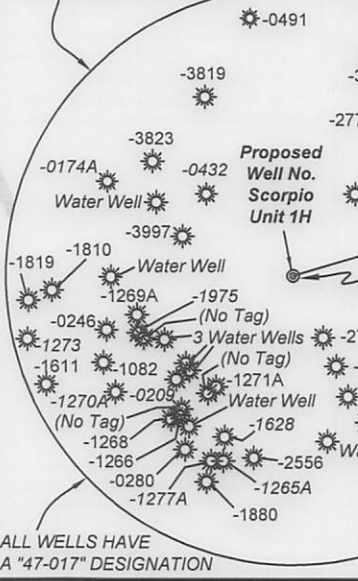

FILE NO: 41-30-WU-14
 DRAWING NO: Scorpio 1H Well Plat 07-16
 SCALE: 1" = 1200'
 MINIMUM DEGREE OF ACCURACY: Submeter
 PROVEN SOURCE OF ELEVATION: WVDOT, Harrisville, WV

Well Location References
 Scale: 1" = 400' 1" Rebar w/ Cap

Az 203° 269'
 Az 288° 435'

Wellhead Layout
 Detail Not to Scale

- Edgar Unit 3H (47-017-6856)
- Edgar Unit 2H (47-017-6855)
- Edgar Unit 1H (47-017-6854)
- Scorpio Unit 2H (47-017-6861)
- Proposed Scorpio Unit 1H (47-017-6860)
- Convaire Unit 3H (47-017-6853)
- Convaire Unit 2H (47-017-6859)
- Convaire Unit 1H (47-017-6858)
- Northrop Unit 2H (47-017-6857)
- Northrop Unit 1H (47-017-6791)

Notes:
 West Virginia Coordinate System of 1927, North Zone based upon Differential GPS Measurements.
 Well No. Scorpio Unit 1H Top Hole coordinates are
 N: 306,960.10' Latitude: 39°20'08.72"
 E: 1,639,247.13' Longitude: 80°46'31.62"
 Bottom Hole coordinates are
 N: 315,202.82' Latitude: 39°21'29.58"
 E: 1,634,957.01' Longitude: 80°47'27.73"
UTM Zone 17, NAD 1983
 Top Hole Coordinates Bottom Hole Coordinates
 N: 4,354,070.123m N: 4,356,559.449m
 E: 519,366.780m E: 518,017.897m
 Plat orientation and corner and well references are based upon the grid north meridian.
 Well location references are based upon the magnetic meridian.

Par	Bk/Pg	Acres	TM 4 Surface Owner(s)
1	15	196/40	41.75 Karen Smith
2	9	282/181	7.16 Scott Adams, Gregory Adams, David Adams, & Jennifer Adams McFall
3	10	282/181	7.91
4	2	282/181	0.90
5	8	282/181	26.57 Bryan Edwin & Patricia Natalie Hagedorn
6	17.1	299/145	20.44 Andy H. & Carrie K. Kurtz
7	32.1	349/322	20.0 Karen Ann Smith
8	24	248/254	35.34 Matthew W. Alexander & Linda Marie Muhly
9	32	241/412	43.94
10	34.4	320/629	4.50 Karen Ann Smith
11	16	248/254	26.01 Kathryn J. Sisler, et al
12	30	211/302	30.50
Par	Bk/Pg	Acres	TM 2 Surface Owner(s)
13	5	219/201	63.50 Eric S. Smith

Lease Table

Lease	Owner
A	Charles Williams by Randy Williams, A.I.F. Lease
B	John Yutzky Lease
C	Delbert Ray Ash Lease
D	Freeman P. Smith, et ux Lease

STATE OF WEST VIRGINIA
 DEPARTMENT OF ENVIRONMENTAL PROTECTION
OIL AND GAS DIVISION

DATE: November 15, 20 17
 Operator's Well No. Scorpio Unit 1H
 API WELL NO
 47 - 017 - 06860
 STATE COUNTY PERMIT

WELL TYPE: OIL GAS LIQUID INJECTION WASTE DISPOSAL
 (IF GAS) PRODUCTION: STORAGE DEEP SHALLOW
 LOCATION: ELEVATION: Existing Grade-1200' Proposed Grade-1181' WATERSHED: Headwaters Middle Island Creek QUADRANGLE: West Union
 DISTRICT: West Union COUNTY: Doddridge 63; 115; 19.5
 SURFACE OWNER: Matthew W. Alexander & Linda Marie Muhly Lourie Smith; Bertha Corathers; B.J. (Sally) Underwood Clarence W. Mutschelknaus et ux; Larry Williams ACREAGE: 43.94 368; 125; 31
 ROYALTY OWNER: Charles Clarence Hittel III (Memorandum); Charles Williams by Randy Williams, A.I.F. LEASE NO: ACREAGE: 428.51; 31; 67; 36
 PROPOSED WORK: DRILL CONVERT DRILL DEEPER FRACTURE OR STIMULATE PLUG OFF OLD FORMATION
 PERFORATE NEW FORMATION OTHER PHYSICAL CHANGE IN WELL (SPECIFY) Modification - Add Curve to POE 7,500' TVD
 PLUG AND ABANDON CLEAN OUT AND REPLUG TARGET FORMATION: Marcellus Shale ESTIMATED DEPTH: 17,400' MD

WELL OPERATOR: Antero Resources Corporation DESIGNATED AGENT: Dianna Stamper - CT Corporation System
 ADDRESS: 1615 Wynkoop Street ADDRESS: 5400 D Big Tyler Road
 Denver, CO 80202 Charleston, WV 25313

11,687' to Bottom Hole
 7,397' to Top Hole
 LATITUDE 39 - 22 - 30
 LONGITUDE 80 - 45 - 00
 5,948' to Bottom Hole
 14,191' to Top Hole

Notes:
 West Virginia Coordinate System of 1927, North Zone based upon Differential GPS Measurements.
 Well No. Scorpio Unit 1H Top Hole coordinates are
 N: 306,960.10' Latitude: 39°20'08.72"
 E: 1,639,247.13' Longitude: 80°46'31.62"
 Bottom Hole coordinates are
 N: 315,202.82' Latitude: 39°21'29.58"
 E: 1,634,957.01' Longitude: 80°47'27.73"
UTM Zone 17, NAD 1983
 Top Hole Coordinates Bottom Hole Coordinates
 N: 4,354,070.123m N: 4,356,559.449m
 E: 519,366.780m E: 518,017.897m
 Plat orientation and corner and well references are based upon the grid north meridian.
 Well location references are based upon the magnetic meridian.

I, the undersigned, hereby certify that this plat is correct to the best of my knowledge and belief and shows all the information required by law and the rules issued and prescribed by the Department of Environmental Protection.


Kenneth J. Plum
Kenneth J. Plum, P.S. 2216

Notes:
 Well No. Scorpio Unit 1H UTM Zone 17, NAD 1927
 Top Hole Coordinates
 N: 14,284,263.50'
 E: 1,703,908.55'
 Point of Entry Coordinates
 N: 14,283,978.58'
 E: 1,702,955.25'
 Bottom Hole Coordinates
 N: 14,292,430.66'
 E: 1,699,483.06'

Par	Bk/Pg	Acres	TM 4 Surface Owner(s)
1	15	196/40	41.75 Karen Smith
2	9	282/181	7.16 Scott Adams, Gregory Adams, David Adams, & Jennifer Adams McFall
3	10	282/181	7.91
4	2	282/181	0.90
5	8	282/181	26.57 Bryan Edwin & Patricia Natalie Hagedorn
6	17.1	299/145	20.44 Andy H. & Carrie K. Kurtz
7	32.1	349/322	20.0 Karen Ann Smith
8	24	248/254	35.34 Matthew W. Alexander & Linda Marie Muhly
9	32	241/412	43.94
10	34.4	320/629	4.50 Karen Ann Smith
11	16	248/254	26.01 Kathryn J. Sisler, et al
12	30	211/302	30.50
Par	Bk/Pg	Acres	TM 2 Surface Owner(s)
13	5	219/201	63.50 Eric S. Smith

Lease Table


Lease	Owner
A	Charles Williams by Randy Williams, A.I.F. Lease
B	John Yutzky Lease
C	Delbert Ray Ash Lease
D	Freeman P. Smith, et ux Lease

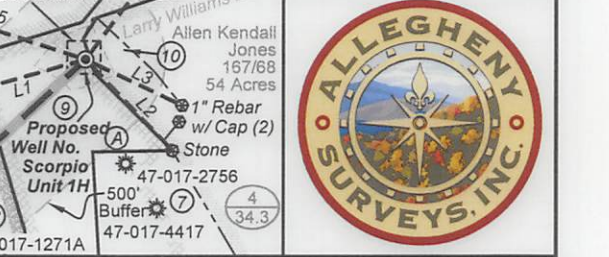

DATE: November 15, 20 17
 Operator's Well No. Scorpio Unit 1H
 API WELL NO
 47 - 017 - 06860
 STATE COUNTY PERMIT

WELL TYPE: OIL GAS LIQUID INJECTION WASTE DISPOSAL
 (IF GAS) PRODUCTION: STORAGE DEEP SHALLOW
 LOCATION: ELEVATION: Existing Grade-1200' Proposed Grade-1181' WATERSHED: Headwaters Middle Island Creek QUADRANGLE: West Union
 DISTRICT: West Union COUNTY: Doddridge 63; 115; 19.5
 SURFACE OWNER: Matthew W. Alexander & Linda Marie Muhly Lourie Smith; Bertha Corathers; B.J. (Sally) Underwood Clarence W. Mutschelknaus et ux; Larry Williams ACREAGE: 43.94 368; 125; 31
 ROYALTY OWNER: Charles Clarence Hittel III (Memorandum); Charles Williams by Randy Williams, A.I.F. LEASE NO: ACREAGE: 428.51; 31; 67; 36
 PROPOSED WORK: DRILL CONVERT DRILL DEEPER FRACTURE OR STIMULATE PLUG OFF OLD FORMATION
 PERFORATE NEW FORMATION OTHER PHYSICAL CHANGE IN WELL (SPECIFY) Modification - Add Curve to POE 7,500' TVD
 PLUG AND ABANDON CLEAN OUT AND REPLUG TARGET FORMATION: Marcellus Shale ESTIMATED DEPTH: 17,400' MD

WELL OPERATOR: Antero Resources Corporation DESIGNATED AGENT: Dianna Stamper - CT Corporation System
 ADDRESS: 1615 Wynkoop Street ADDRESS: 5400 D Big Tyler Road
 Denver, CO 80202 Charleston, WV 25313

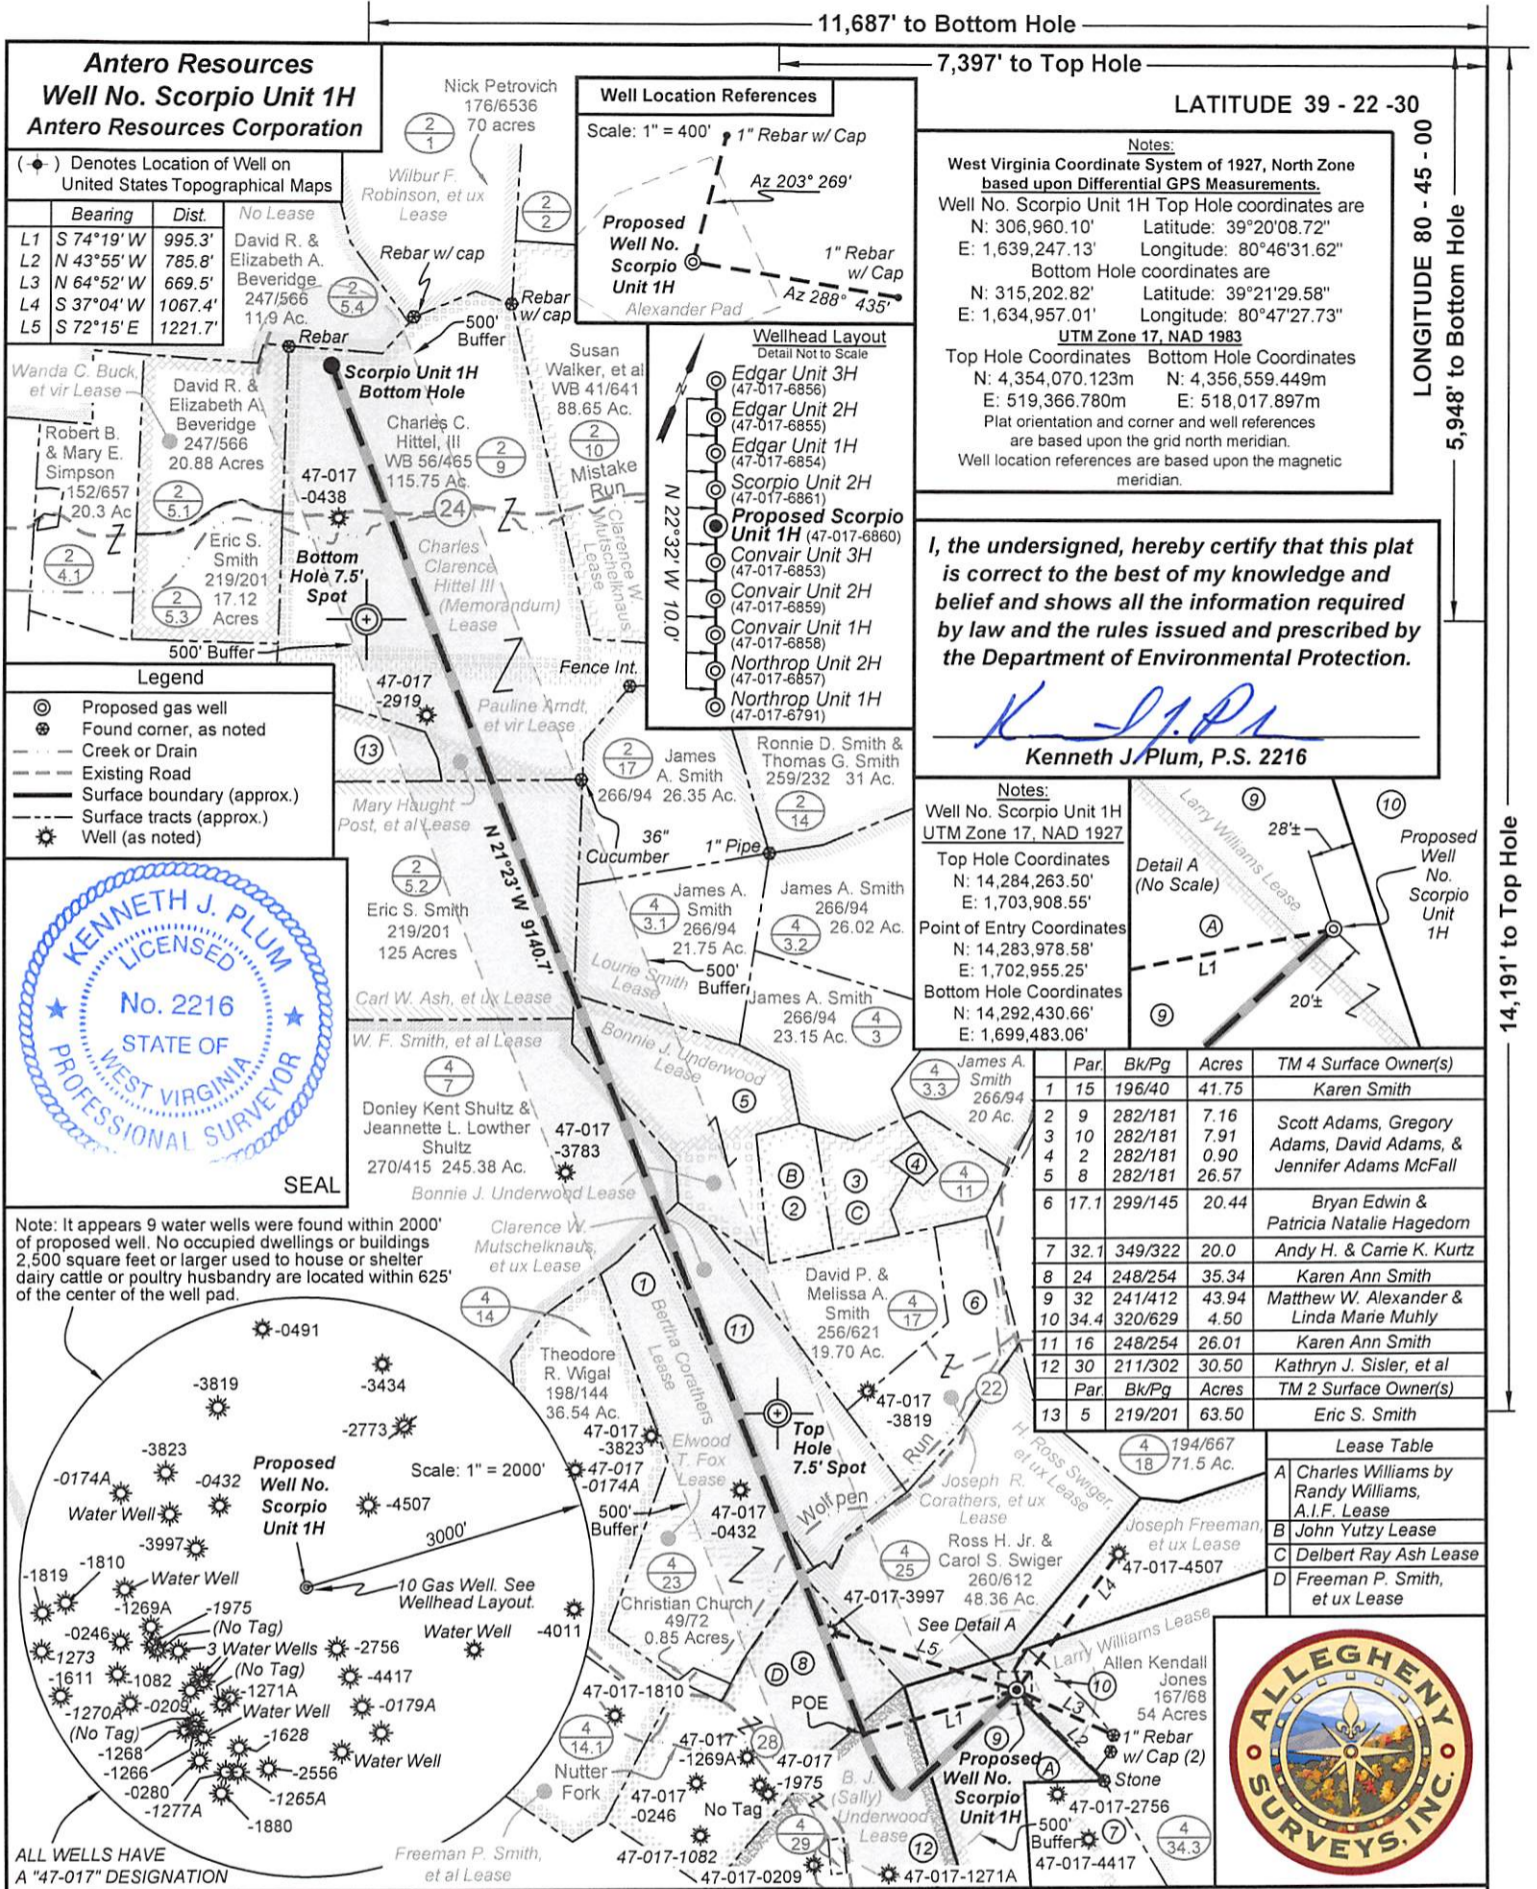

FILE NO: 41-30-WU-14
DRAWING NO: Scorpio 1H Well Plat 07-16
SCALE: 1" = 1200'
MINIMUM DEGREE OF ACCURACY: Submeter
PROVEN SOURCE OF ELEVATION: WVDOT, Harrisville, WV

DATE: November 15, 20 17
Operator's Well No. Scorpio Unit 1H
API WELL NO 017 - 06860
STATE COUNTY PERMIT

STATE OF WEST VIRGINIA
DEPARTMENT OF ENVIRONMENTAL PROTECTION
OIL AND GAS DIVISION
Office of Oil and Gas

WELL TYPE: OIL GAS LIQUID INJECTION WASTE DISPOSAL
(IF GAS) PRODUCTION: STORAGE DEEP SHALLOW

LOCATION: ELEVATION: Existing Grade-1200' Proposed Grade-1181' WATERSHED: Headwaters Middle Island Creek QUADRANGLE: West Union
DISTRICT: West Union COUNTY: Doddridge 63; 115; 19.5
SURFACE OWNER: Matthew W. Alexander & Linda Marie Muhly Lourie Smith; Bertha Corathers; B.J. (Sally) Underwood Clarence W. Mutschelknaus, et ux; Larry Williams ACREAGE: 43.94 368; 125; 31
ROYALTY OWNER: Charles Clarence Hittel III (Memorandum); Charles Williams by Randy Williams, A.I.F. LEASE NO: ACREAGE: 428.51; 31; 67; 36 84.25; 25; 28

PROPOSED WORK: DRILL CONVERT DRILL DEEPER FRACTURE OR STIMULATE PLUG OFF OLD FORMATION
 PERFORATE NEW FORMATION OTHER PHYSICAL CHANGE IN WELL (SPECIFY) Modification - Add Curve to POE 7,500' TVD
 PLUG AND ABANDON CLEAN OUT AND REPLUG TARGET FORMATION: Marcellus Shale ESTIMATED DEPTH: 17,400' MD

WELL OPERATOR: Antero Resources Corporation DESIGNATED AGENT: Dianna Stamper - CT Corporation System
ADDRESS: 1615 Wynkoop Street ADDRESS: 5400 D Big Tyler Road
Denver, CO 80202 Charleston, WV 25313