


BUCKHANNON LANDFILL

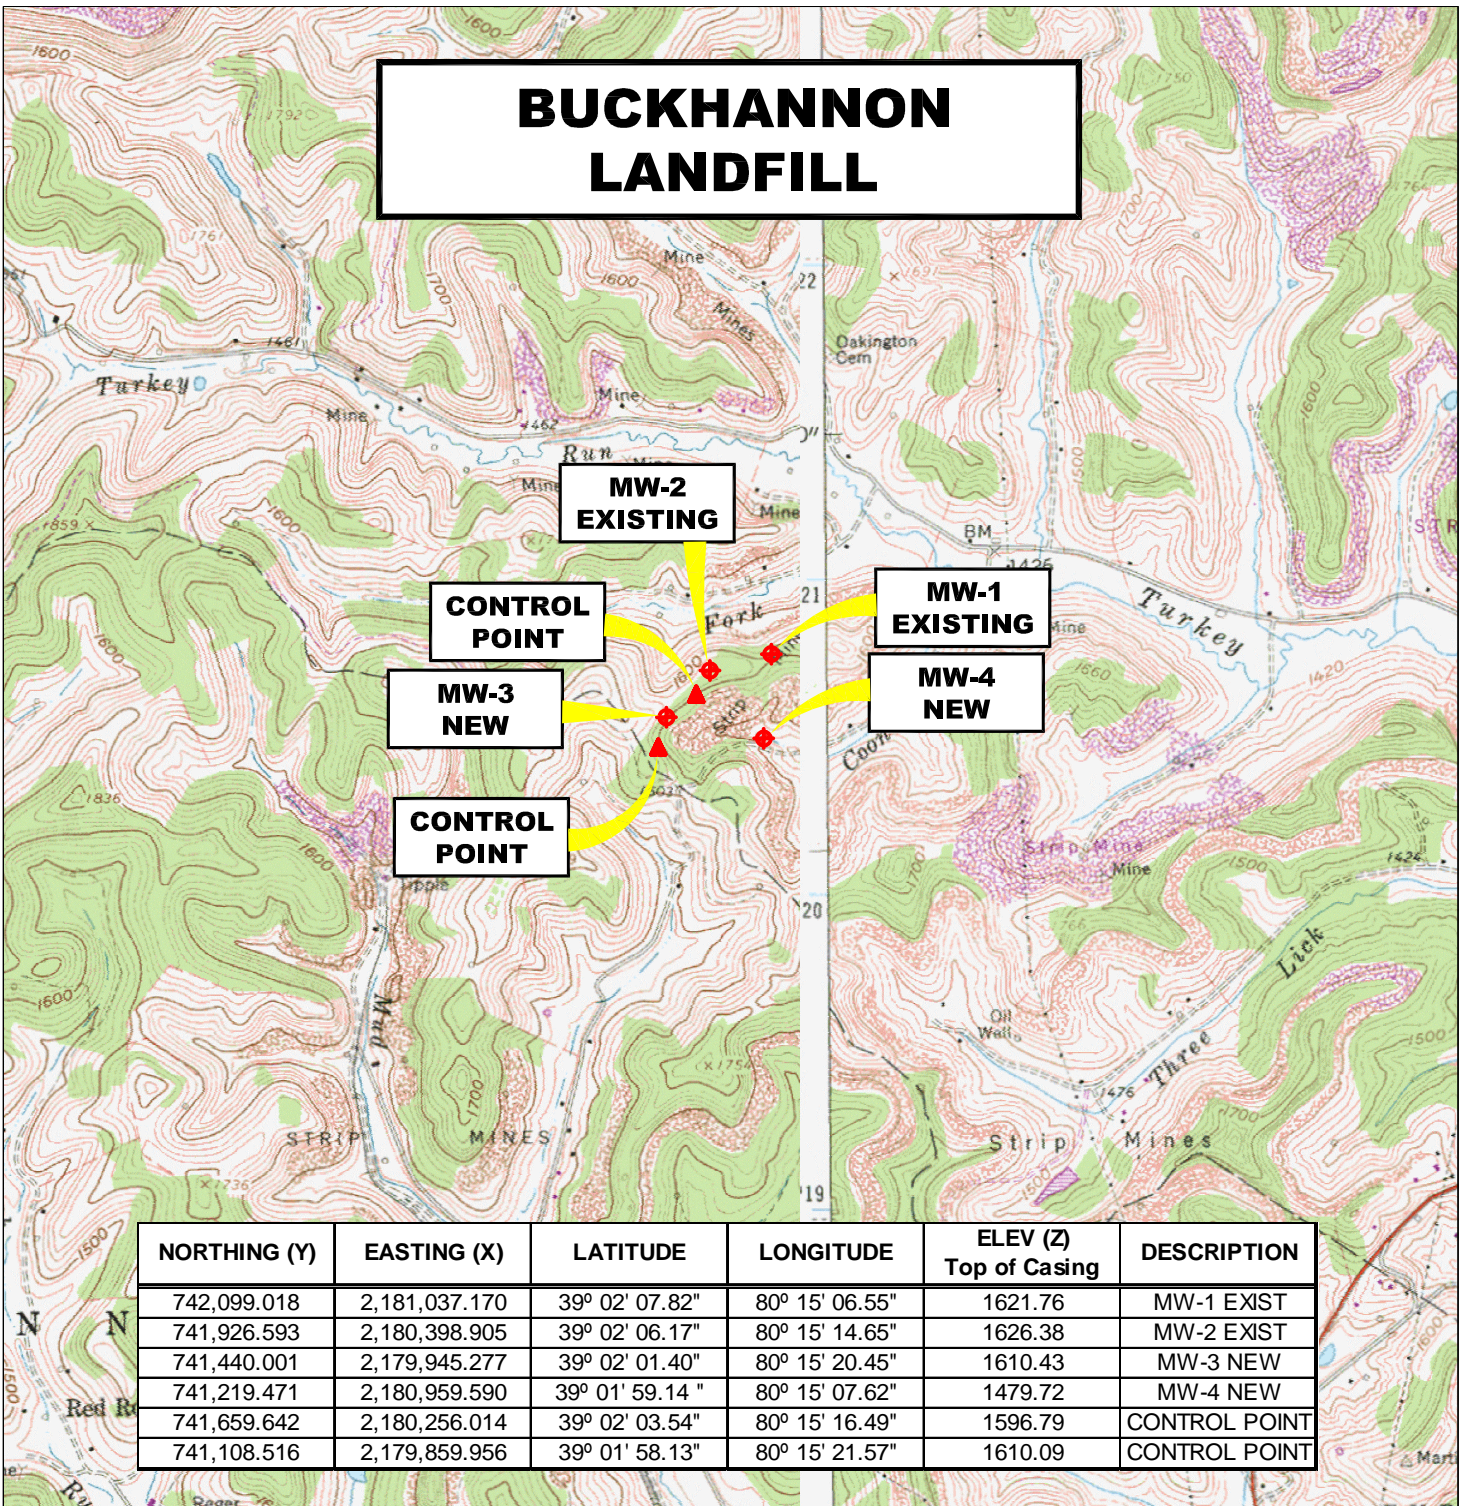

NORTHING (Y)	EASTING (X)	LATITUDE	LONGITUDE	ELEV (Z) Top of Casing	DESCRIPTION
742,099.018	2,181,037.170	39° 02' 07.82"	80° 15' 06.55"	1621.76	MW-1 EXIST
741,926.593	2,180,398.905	39° 02' 06.17"	80° 15' 14.65"	1626.38	MW-2 EXIST
741,440.001	2,179,945.277	39° 02' 01.40"	80° 15' 20.45"	1610.43	MW-3 NEW
741,219.471	2,180,959.590	39° 01' 59.14 "	80° 15' 07.62"	1479.72	MW-4 NEW
741,659.642	2,180,256.014	39° 02' 03.54"	80° 15' 16.49"	1596.79	CONTROL POINT
741,108.516	2,179,859.956	39° 01' 58.13"	80° 15' 21.57"	1610.09	CONTROL POINT

LOCATION MAP

BERLIN AND CENTURY U.S.G.S. QUADRANGLE

0' 2,000' 4,000' 6,000'



SCALE: 1 INCH = 2,000 FEET



Stantec

Stantec Consulting Services Inc.

1 Moore Avenue
Buckhannon WV 26201
Tel. 304.472.7140
Fax. 304.472.6239
www.stantec.com

PROJECT NO. 173611044
SURVEYED BY: WAG
DRAWN BY: JHL
CHECKED BY: DEM
APPROVED BY: JHL
DATE: SEPTEMBER 25, 2009

NOTE:
HORIZONTAL DATUM :
WEST VIRGINIA STATE PLANE COORDINATES
NAD 83 SOUTH ZONE (CORS 96).

VERTICAL DATUM : NAVD 88 GEOID 03 (CONUS)

COORDINATE UNITS : US SURVEY FOOT
DISTANCE UNITS : US SURVEY FOOT
HEIGHT UNITS : US SURVEY FOOT

SHT. NO.
1
TOTAL
2