


JACKSON COUNTY LANDFILL

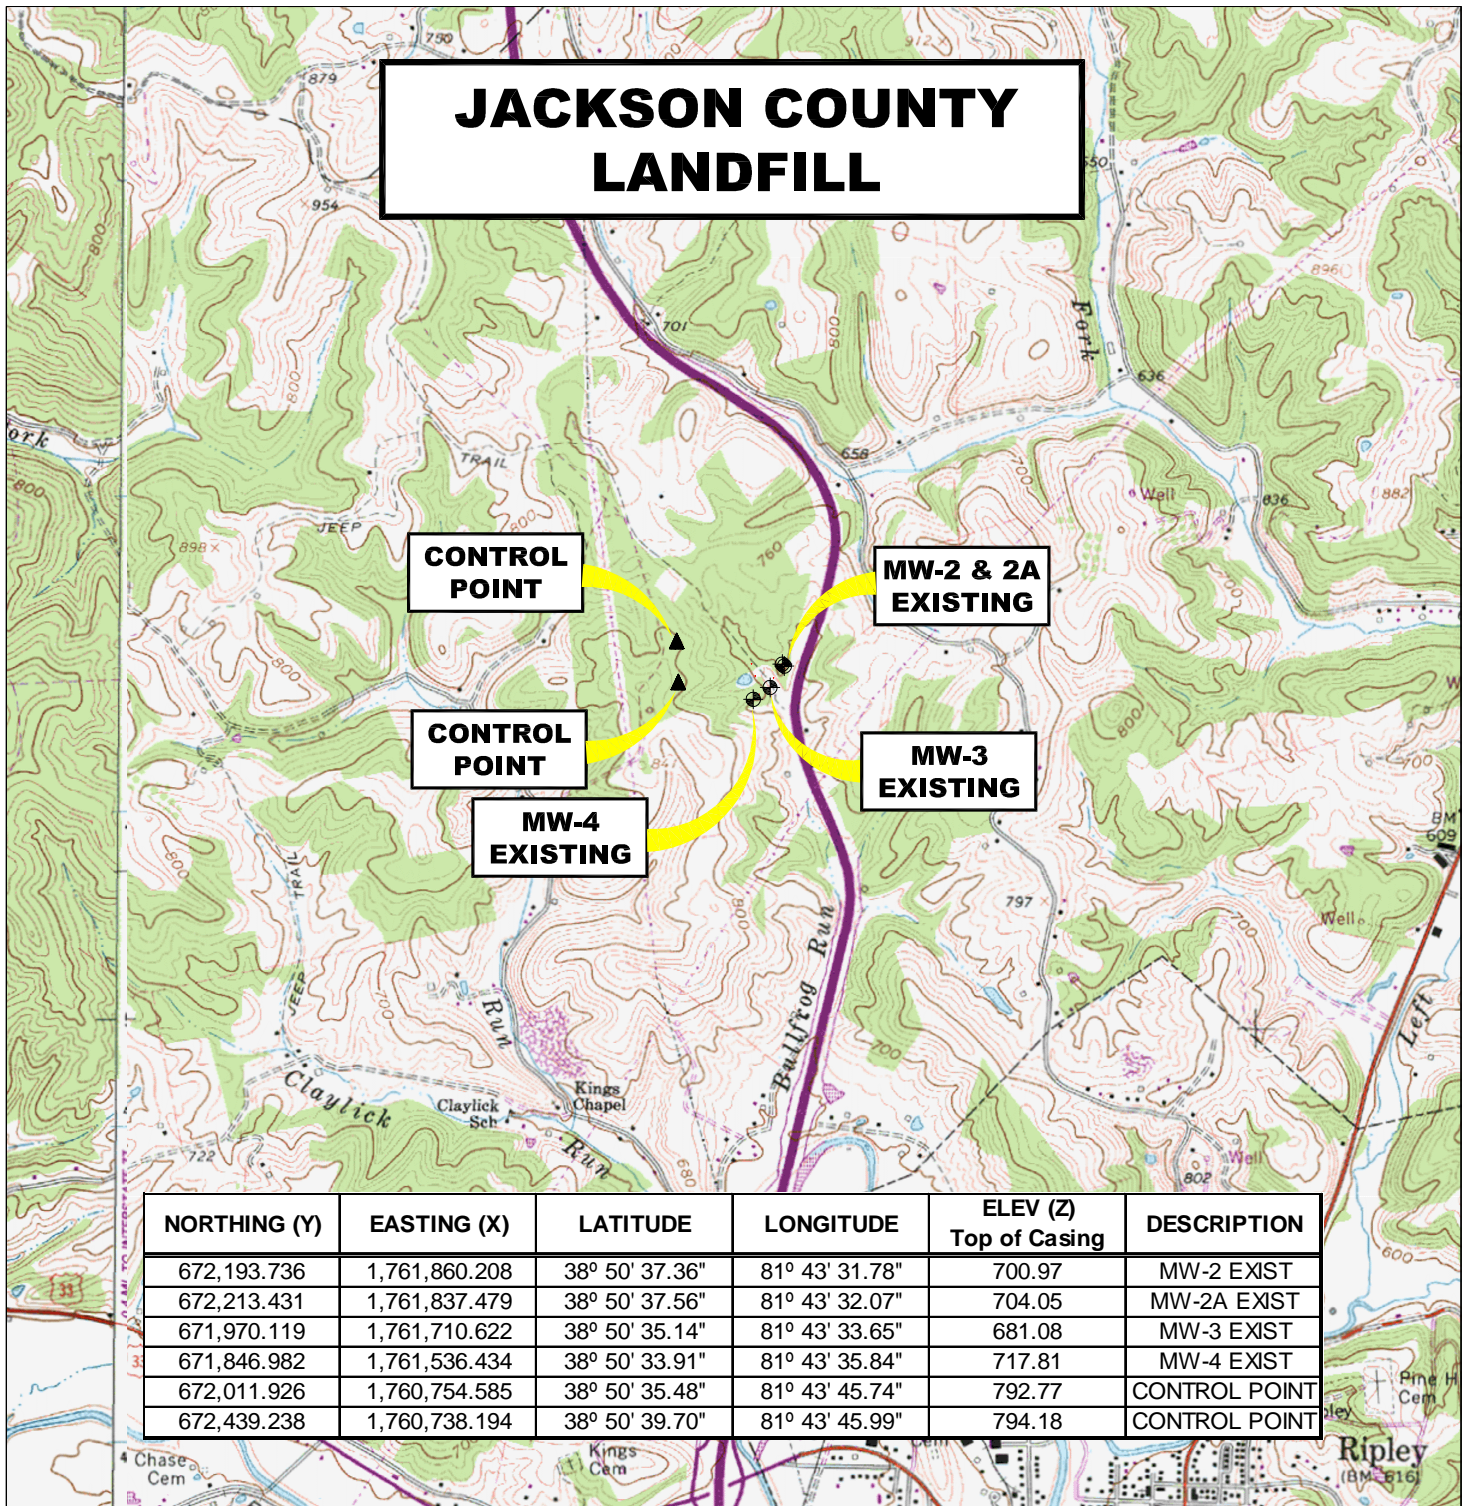

NORTHING (Y)	EASTING (X)	LATITUDE	LONGITUDE	ELEV (Z) Top of Casing	DESCRIPTION
672,193.736	1,761,860.208	38° 50' 37.36"	81° 43' 31.78"	700.97	MW-2 EXIST
672,213.431	1,761,837.479	38° 50' 37.56"	81° 43' 32.07"	704.05	MW-2A EXIST
671,970.119	1,761,710.622	38° 50' 35.14"	81° 43' 33.65"	681.08	MW-3 EXIST
671,846.982	1,761,536.434	38° 50' 33.91"	81° 43' 35.84"	717.81	MW-4 EXIST
672,011.926	1,760,754.585	38° 50' 35.48"	81° 43' 45.74"	792.77	CONTROL POINT
672,439.238	1,760,738.194	38° 50' 39.70"	81° 43' 45.99"	794.18	CONTROL POINT

LOCATION MAP

RIPLEY 7.5' U.S.G.S. QUADRANGLE

0' 2,000' 4,000' 6,000'



SCALE: 1 INCH = 2,000 FEET



Stantec

Stantec Consulting Services Inc.

1 Moore Avenue
Buckhannon WV 26201
Tel. 304.472.7140
Fax. 304.472.6239
www.stantec.com

PROJECT NO. 173611045

SURVEYED BY: WAG

DRAWN BY: JHL

CHECKED BY: DEM

APPROVED BY: JHL

DATE: OCTOBER 5, 2009

NOTE:

HORIZONTAL DATUM :
WEST VIRGINIA STATE PLANE COORDINATES
NAD 83 SOUTH ZONE (CORS 96).

VERTICAL DATUM : NAVD 88 GEOID 03 (CONUS)

COORDINATE UNITS : US SURVEY FOOT
DISTANCE UNITS : US SURVEY FOOT
HEIGHT UNITS : US SURVEY FOOT

SHT. NO.

1

TOTAL

2