


MONONGALLIA COUNTY LANDFILL

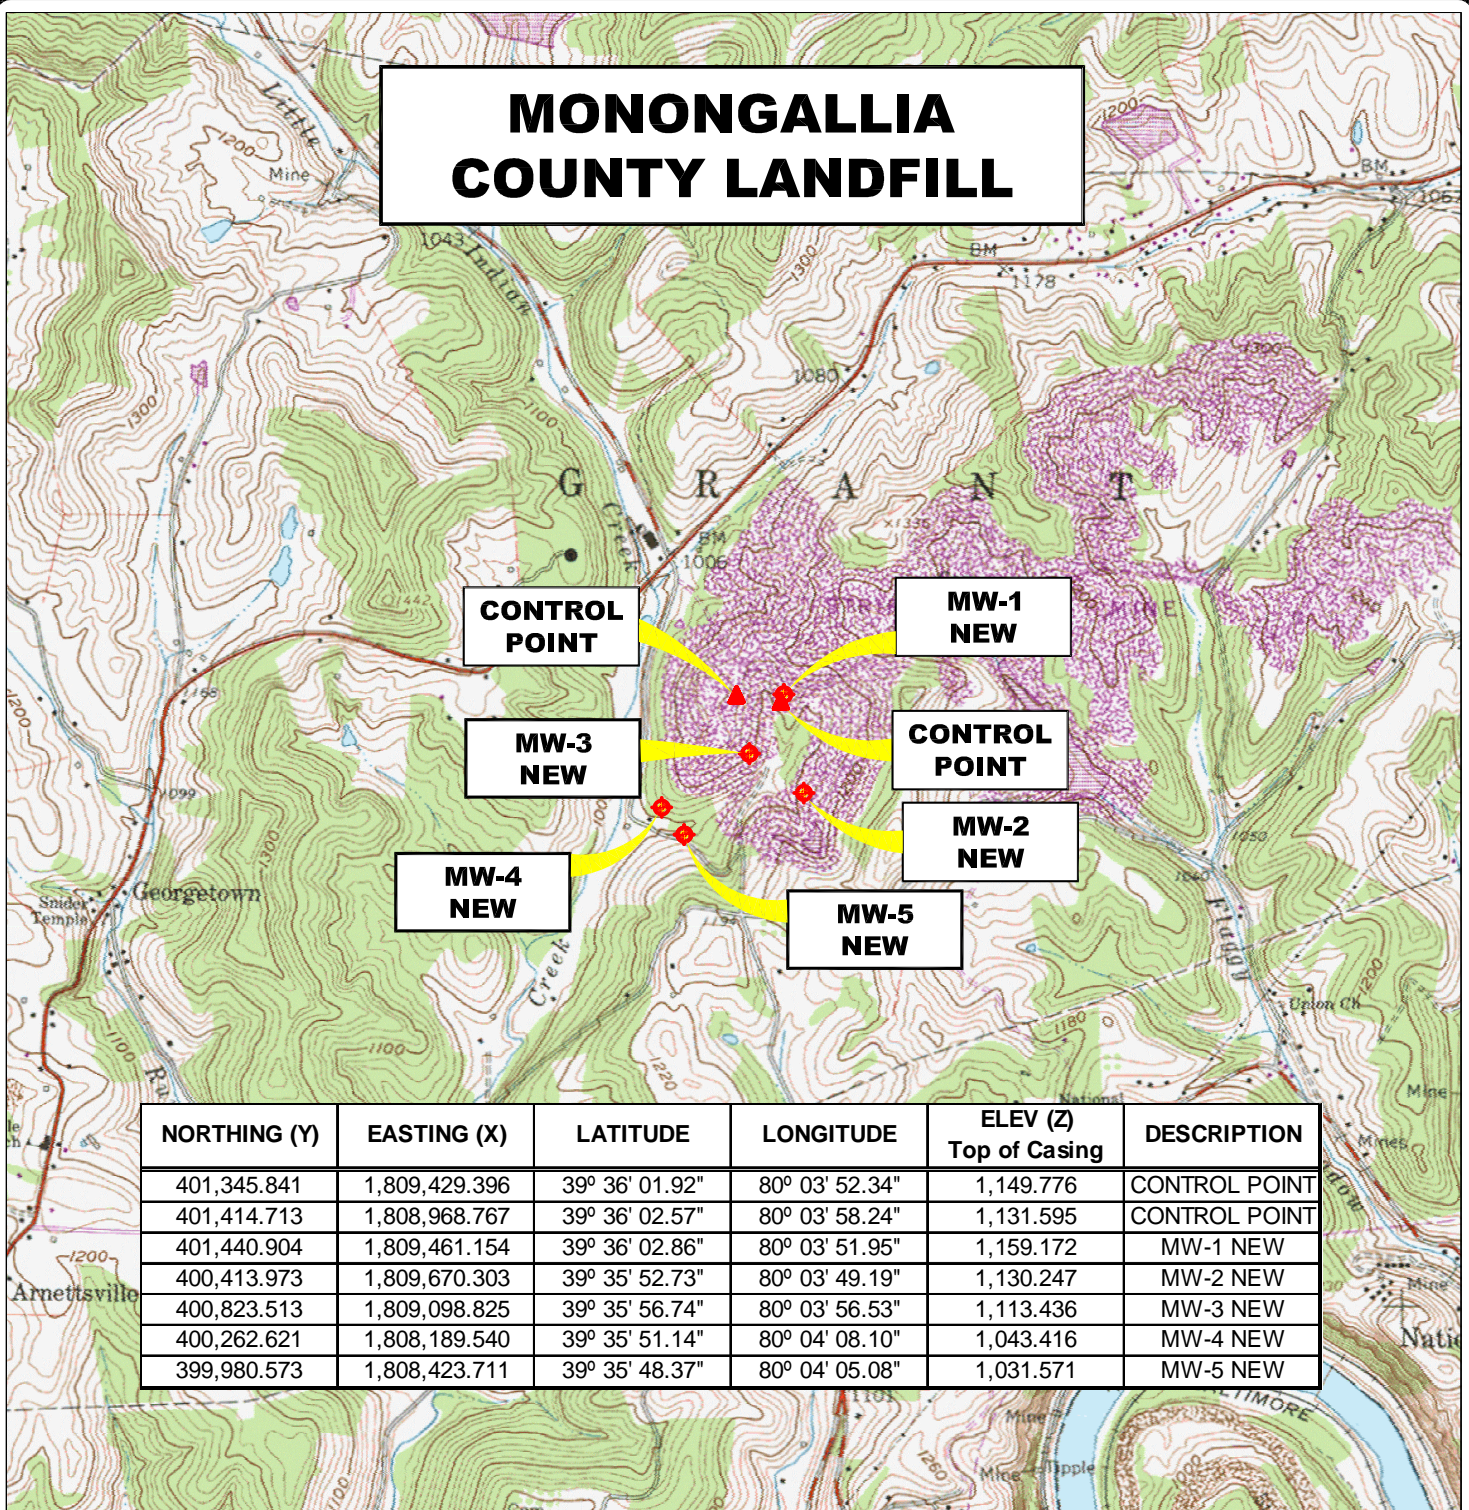

NORTHING (Y)	EASTING (X)	LATITUDE	LONGITUDE	ELEV (Z) Top of Casing	DESCRIPTION
401,345.841	1,809,429.396	39° 36' 01.92"	80° 03' 52.34"	1,149.776	CONTROL POINT
401,414.713	1,808,968.767	39° 36' 02.57"	80° 03' 58.24"	1,131.595	CONTROL POINT
401,440.904	1,809,461.154	39° 36' 02.86"	80° 03' 51.95"	1,159.172	MW-1 NEW
400,413.973	1,809,670.303	39° 35' 52.73"	80° 03' 49.19"	1,130.247	MW-2 NEW
400,823.513	1,809,098.825	39° 35' 56.74"	80° 03' 56.53"	1,113.436	MW-3 NEW
400,262.621	1,808,189.540	39° 35' 51.14"	80° 04' 08.10"	1,043.416	MW-4 NEW
399,980.573	1,808,423.711	39° 35' 48.37"	80° 04' 05.08"	1,031.571	MW-5 NEW

LOCATION MAP

RIVESVILLE 7.5' U.S.G.S. QUADRANGLE

0' 2,000' 4,000' 6,000'



SCALE: 1 INCH = 2,000 FEET



Stantec Consulting Services Inc.

1 Moore Avenue
Buckhannon WV 26201
Tel. 304.472.7140
Fax. 304.472.6239
www.stantec.com

PROJECT NO. 173611045
SURVEYED BY: WAG
DRAWN BY: WAG
CHECKED BY: DEM
APPROVED BY: JHL
DATE: OCTOBER 26, 2009

NOTE:
HORIZONTAL DATUM :
WEST VIRGINIA STATE PLANE COORDINATES
NAD 83 NORTH ZONE (CORS 96).

VERTICAL DATUM : NAVD 88 GEOID 03 (CONUS)

COORDINATE UNITS : US SURVEY FOOT
DISTANCE UNITS : US SURVEY FOOT
HEIGHT UNITS : US SURVEY FOOT

SHT. NO.
1
TOTAL
2